


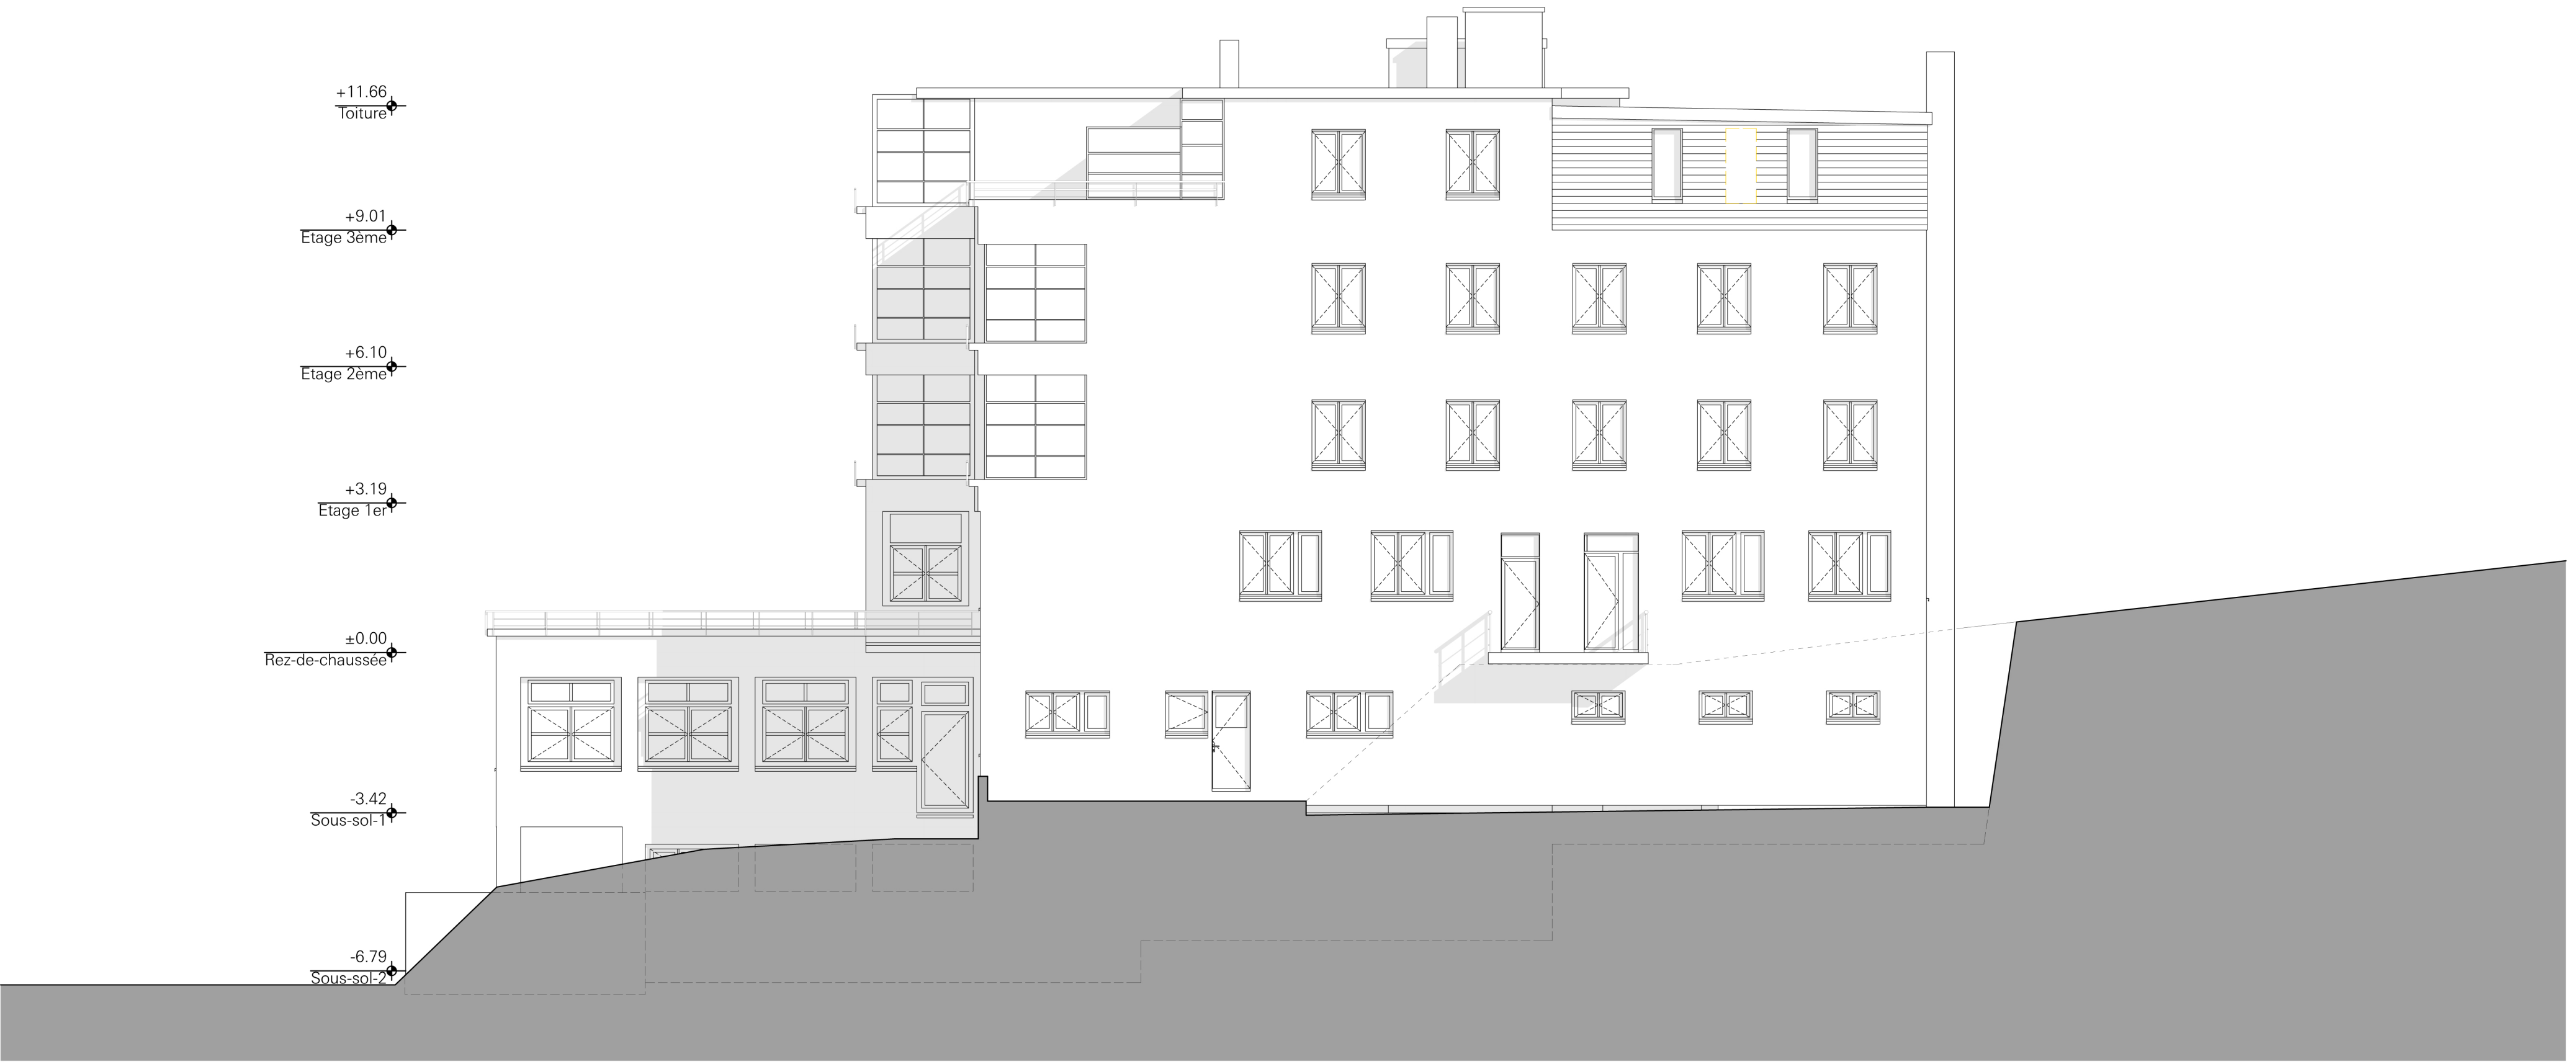

FACADE OUEST



FACADE EST

LEGENDE

- EXISTANT
- A DEMOLIR
- A CONSTRUIRE